


# ФАСАД 1-4

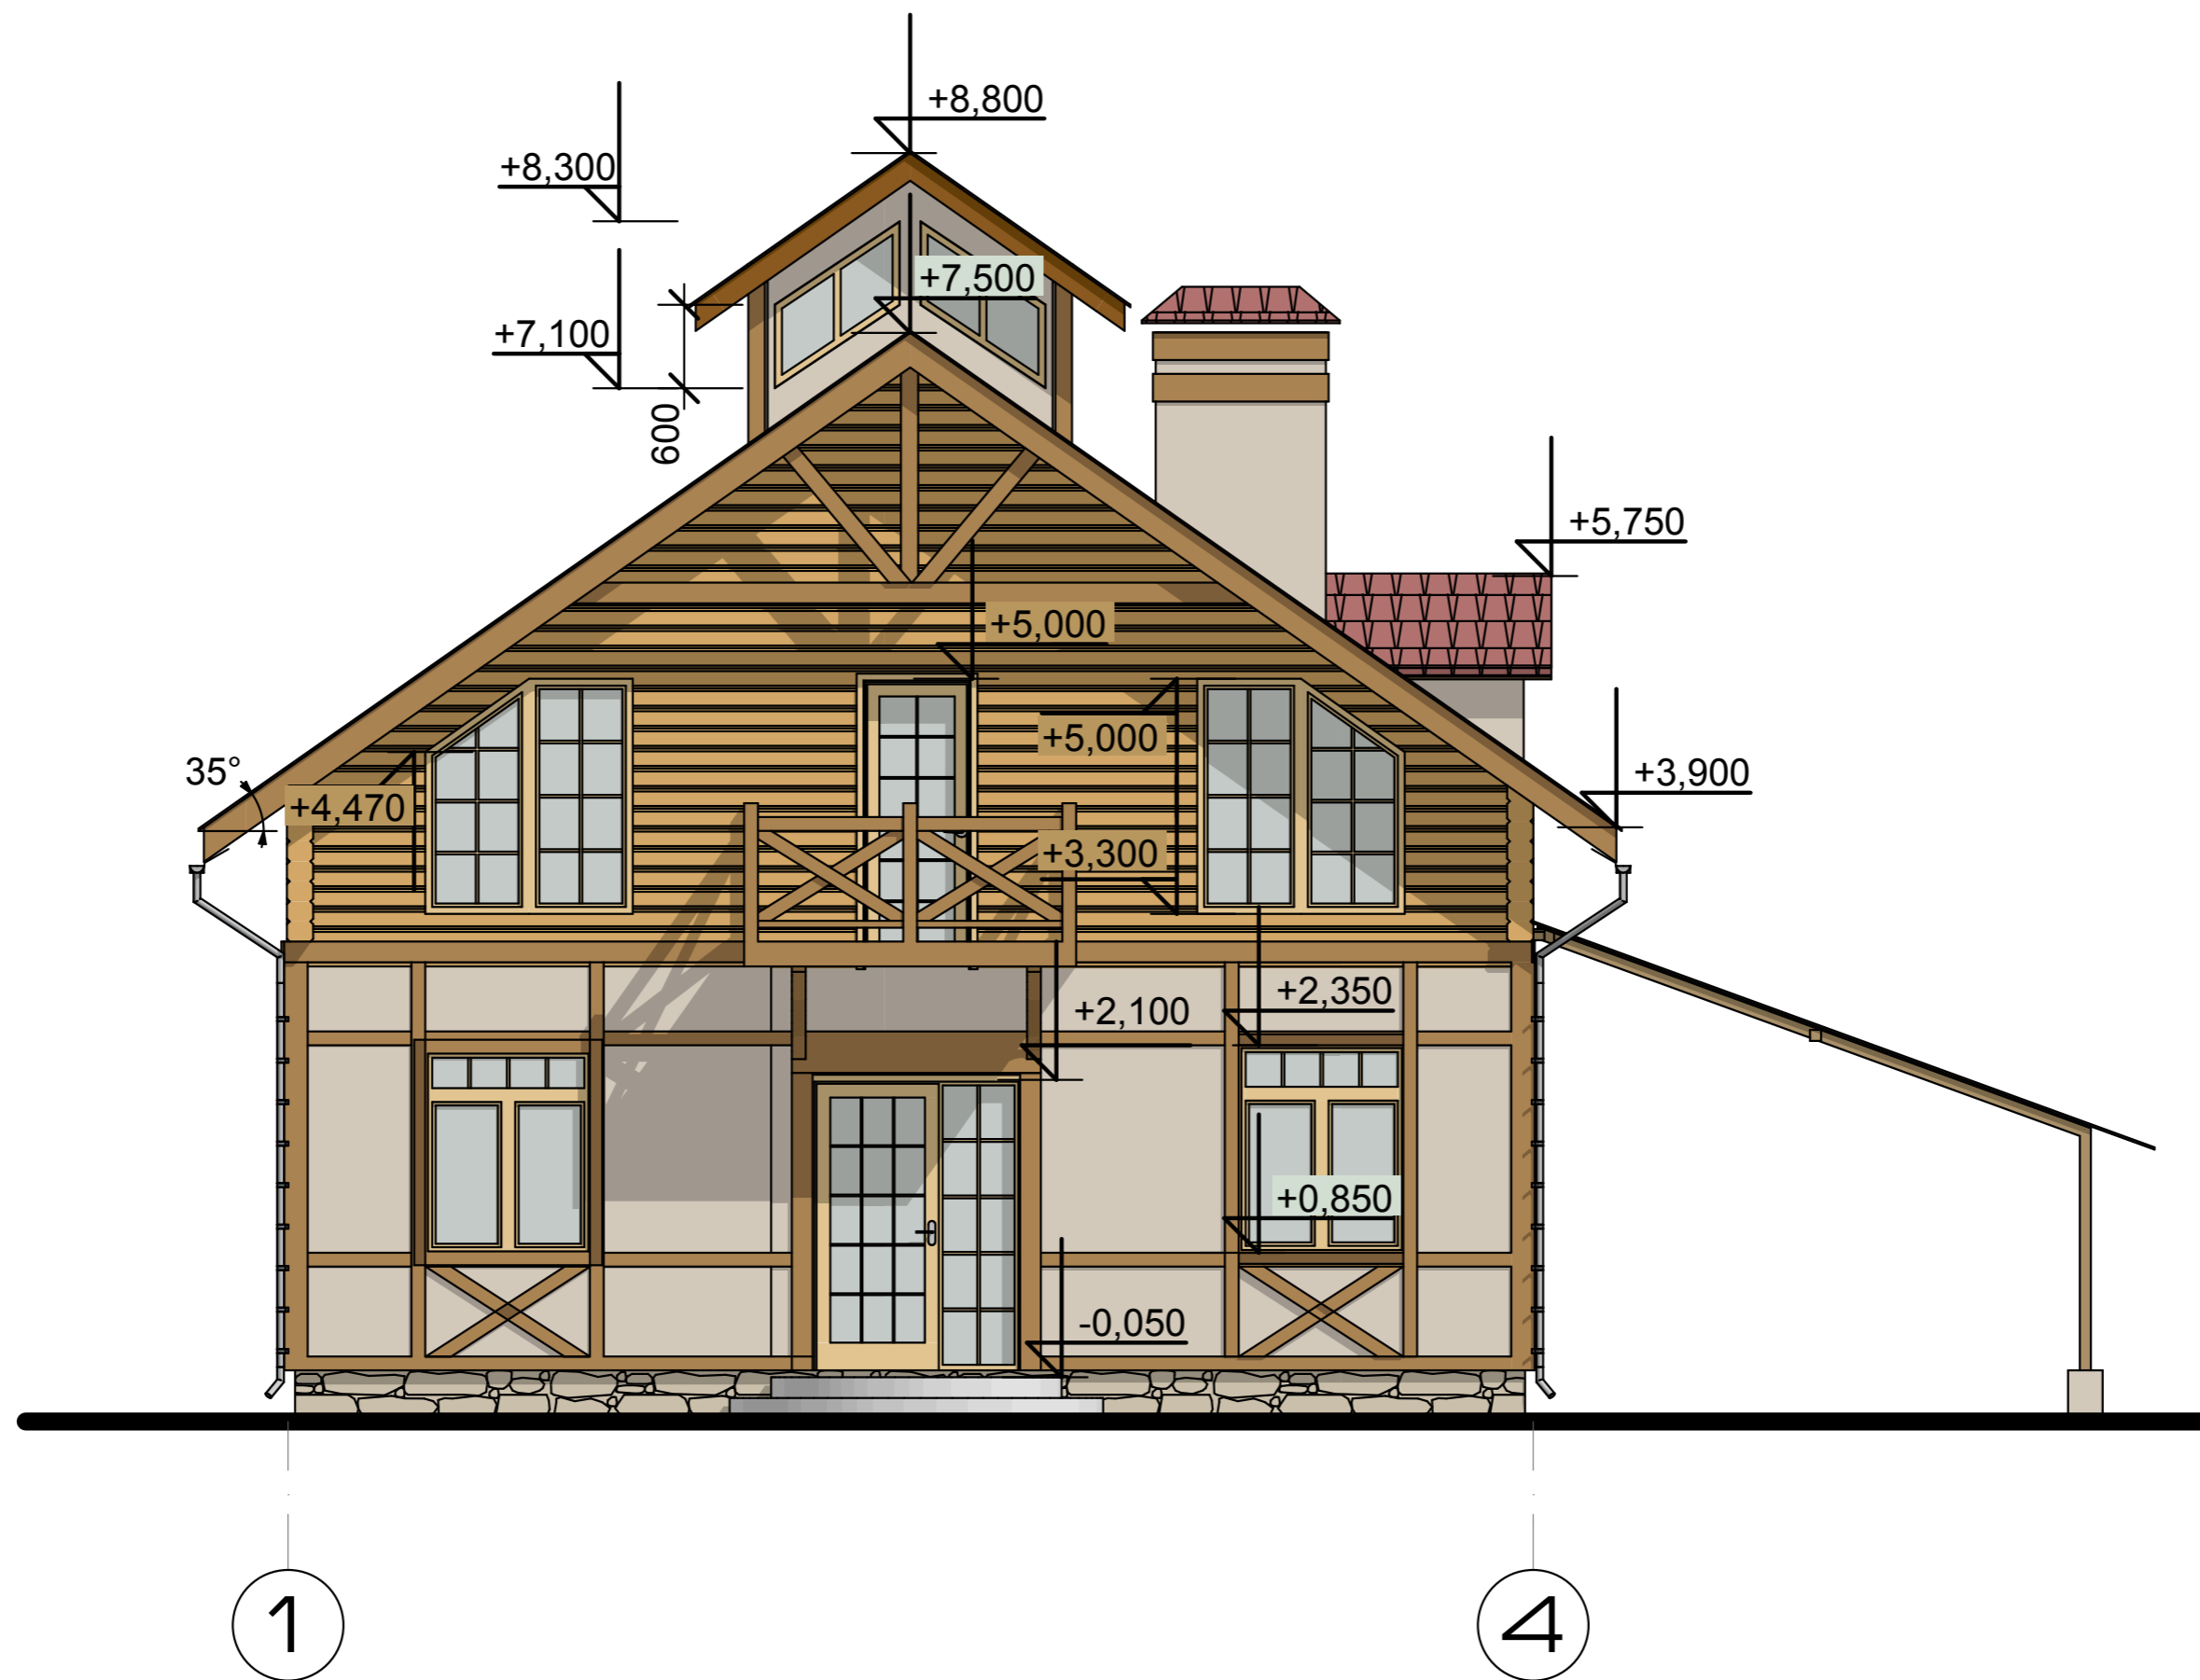

M 1:50